






Site plan

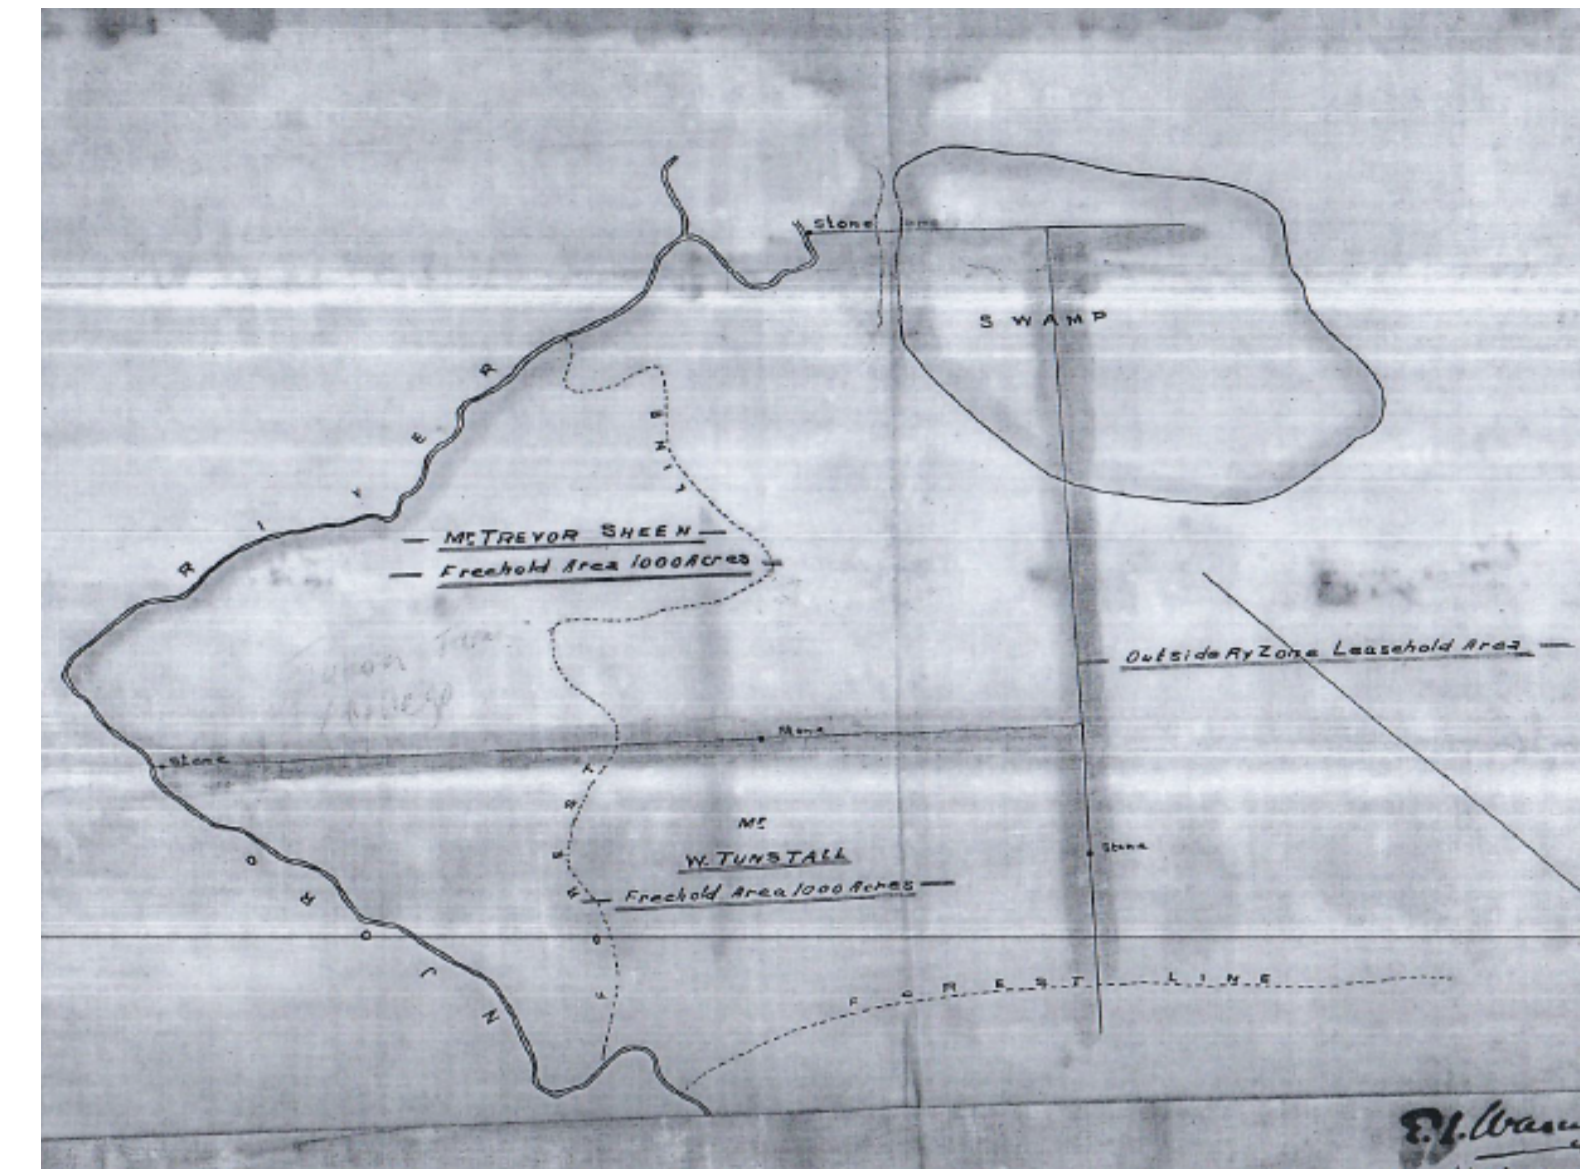


Location plan

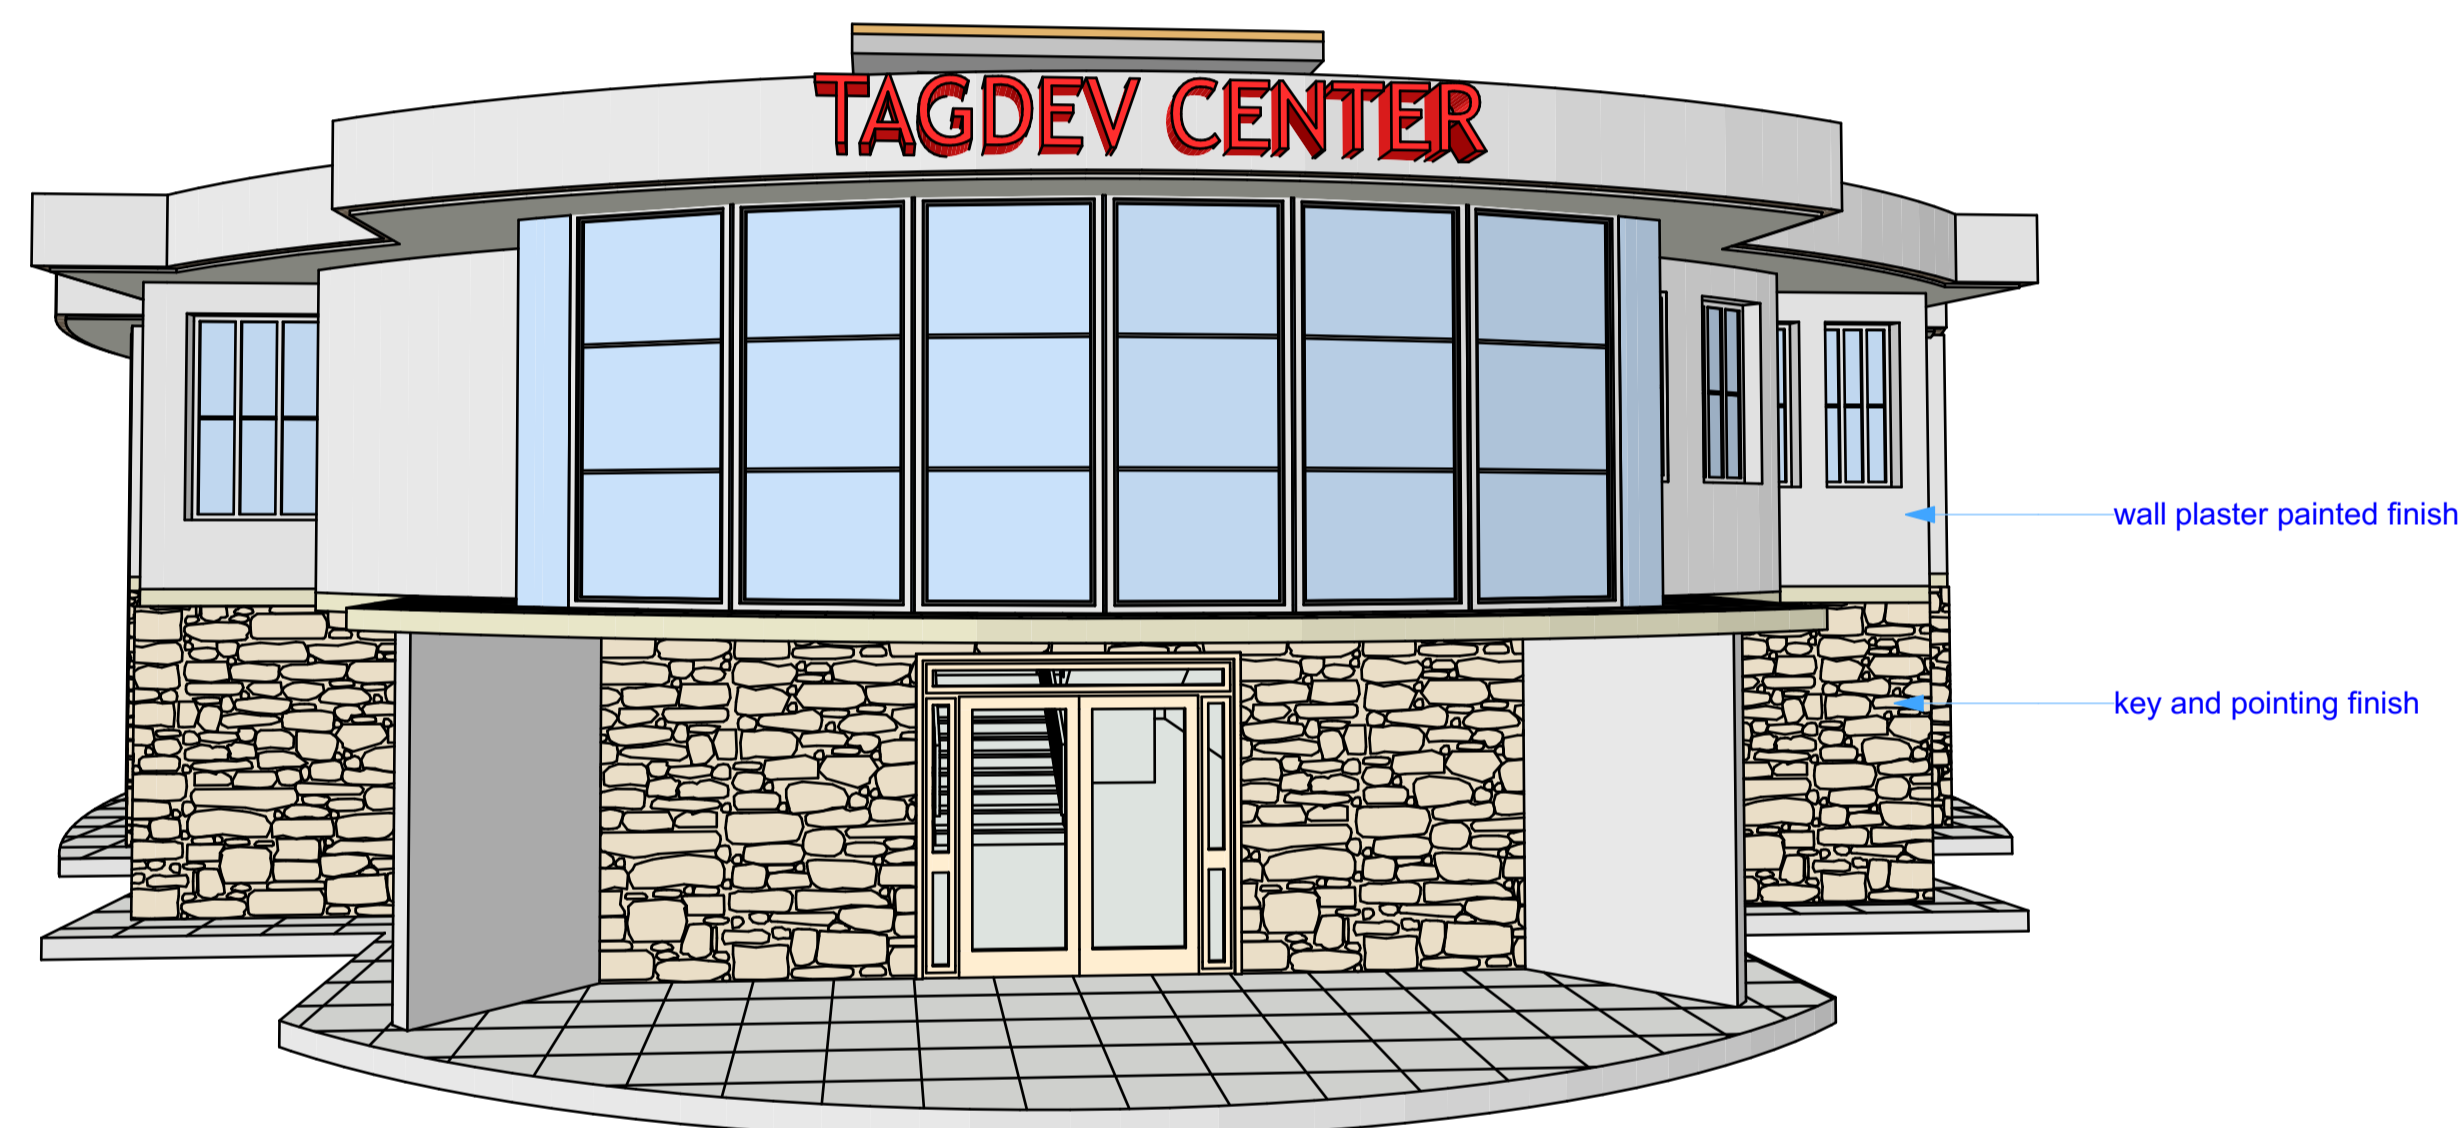


FRONT elevation

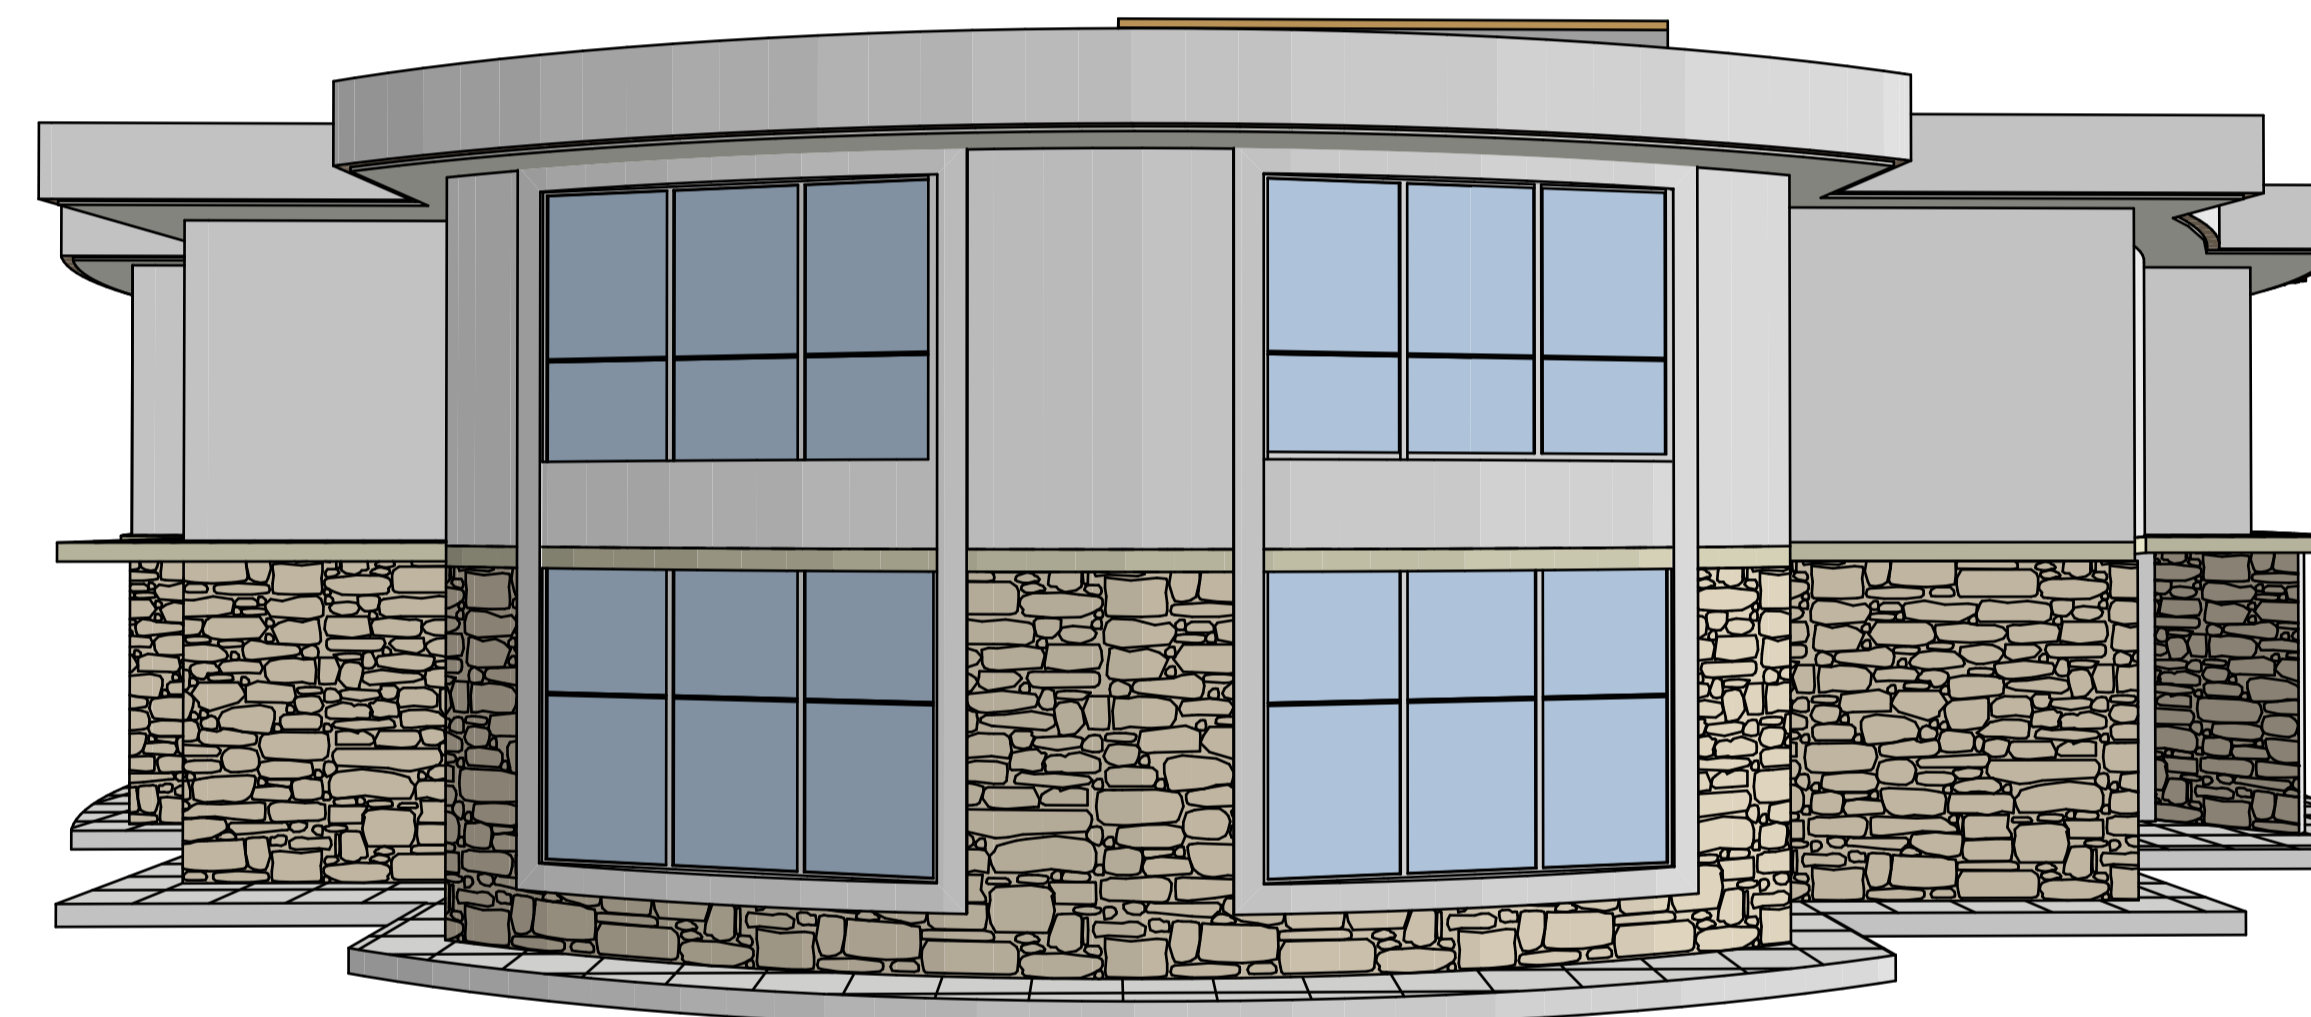

SIDE elevation

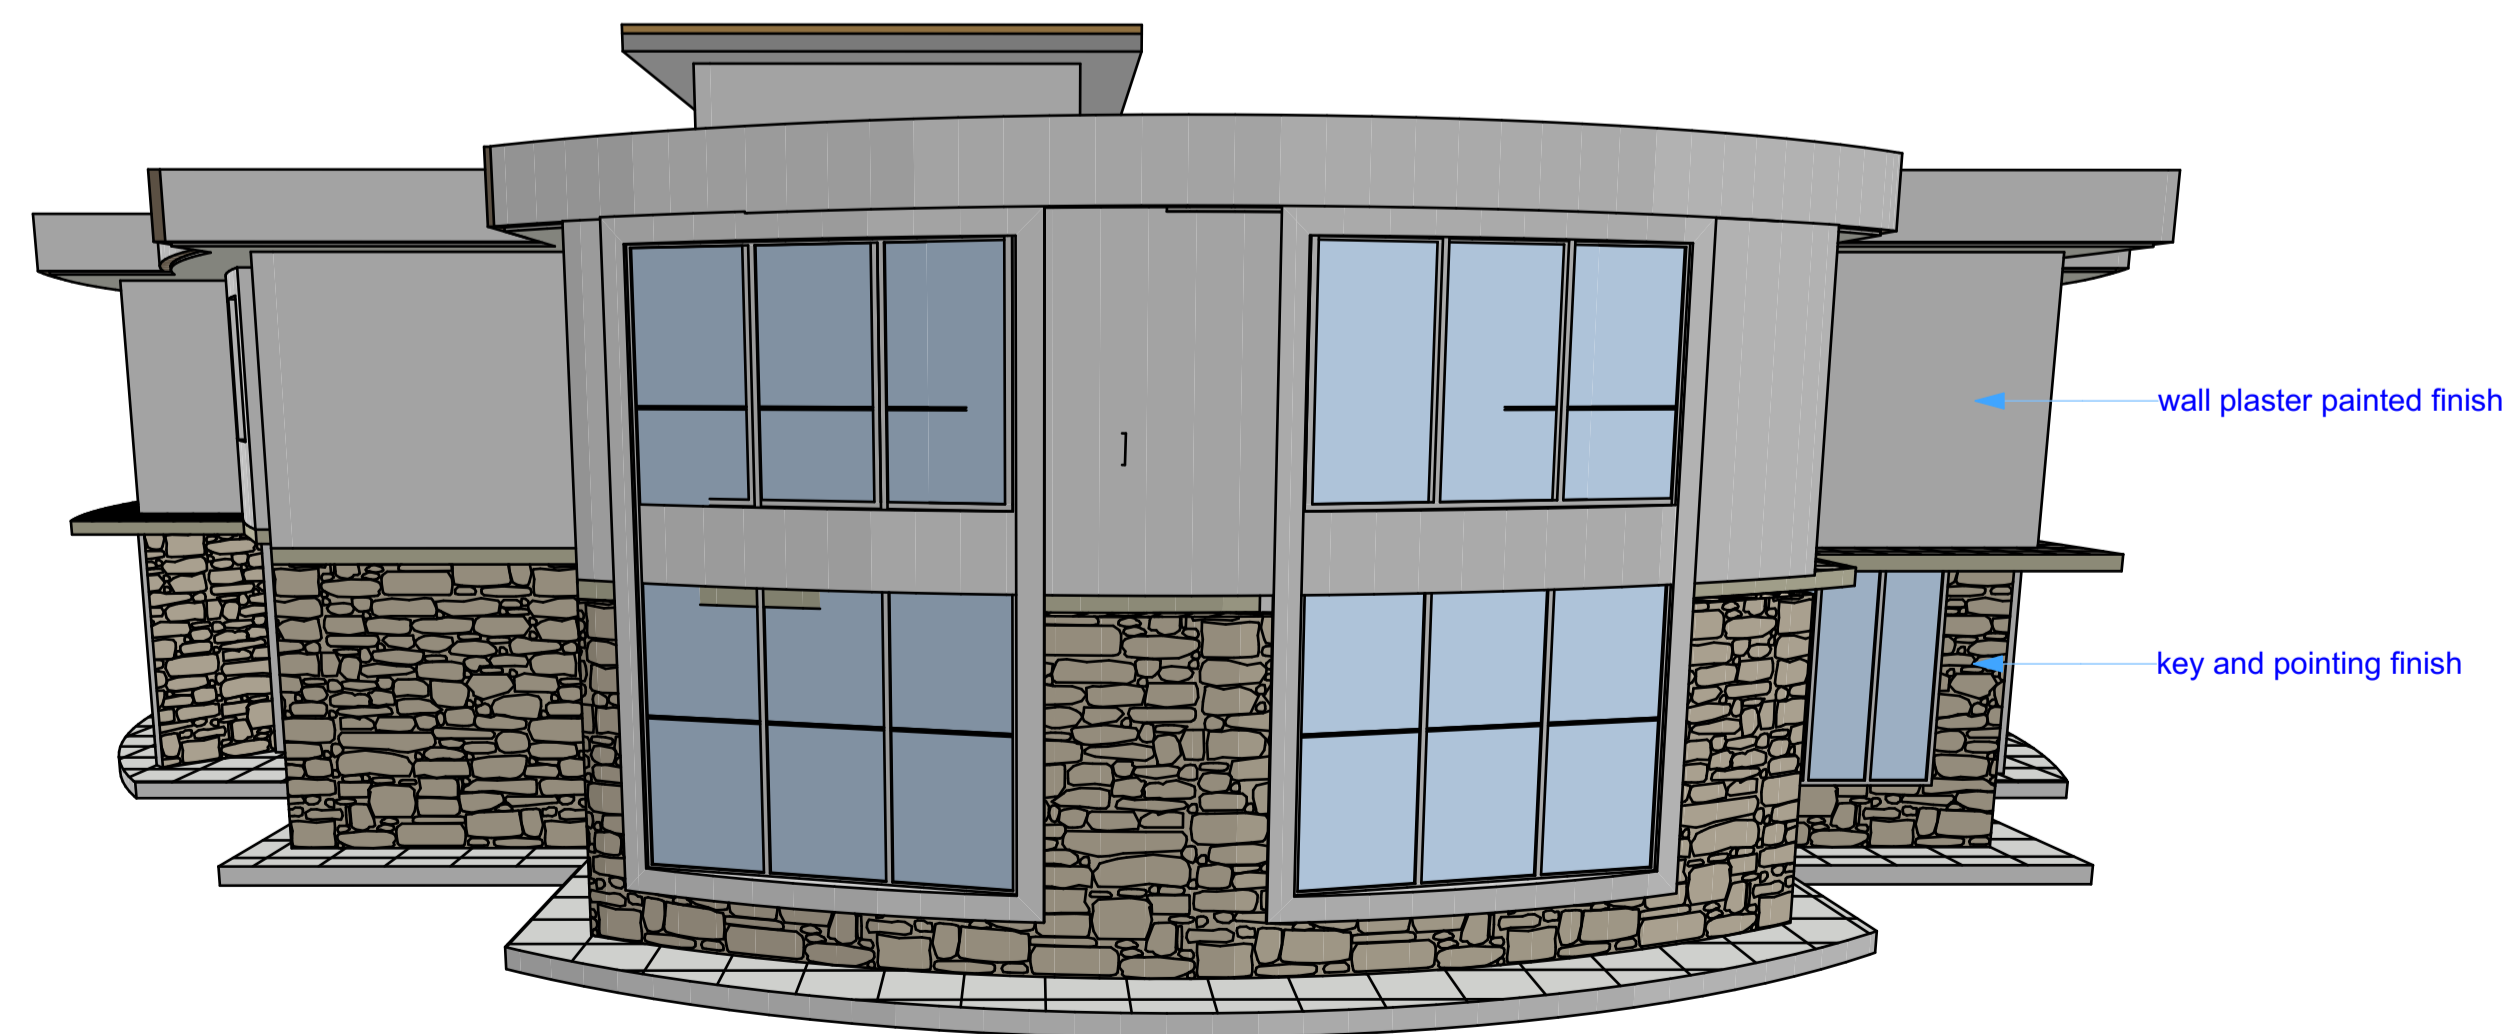

BACK elevation

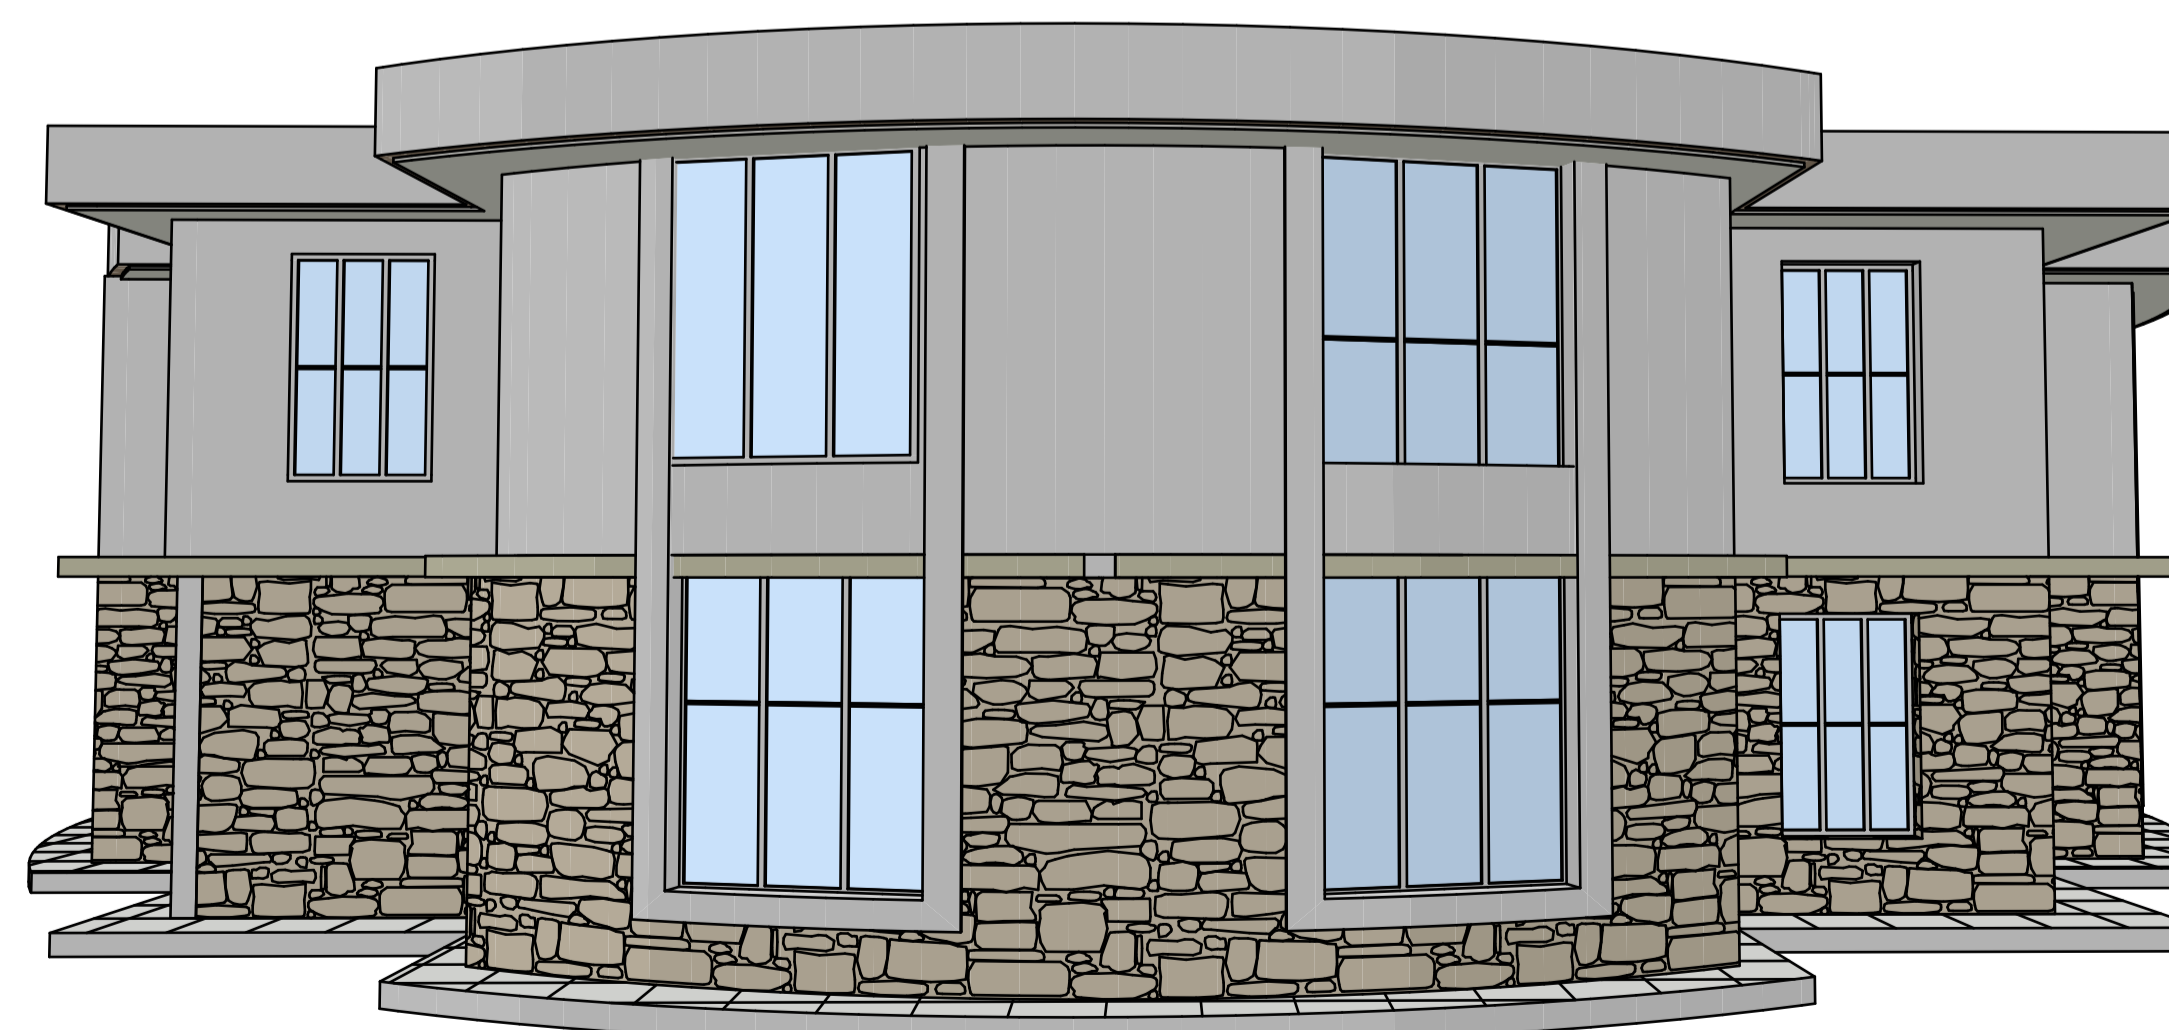

SIDE elevation

client name	EGERTON UNIVERSITY P.O BOX 536 EGERTON
project name	PROPOSED OFFICE BLOCK-TAGDev Eger Hub for Business Incubation, Innovation and Community Engagement PLOT BLOCK NUMBER
drawing name	ELEVATIONS, FLOOR PLANS, SECTION SITE PLAN, LOCATION PLAN
drawing status	
drawing approval	
drawn by	JAMES M.M
designed by	ARCHMUNDO
checked by	
scale	1:100, 1:1000, 1:2500
dwg no.	ARC-2020